


Tower 55 At Grade Improvements Schematic Not to Scale

- | | |
|-------------|------------|
| BNSF | UP |
| — Existing | — Existing |
| — New | — New |
| — Removed | — Removed |
| ▬ Underpass | |
| ▬ Overpass | |

*Street to be closed and replace with pedestrian underpass
 **Replaces timber trestle on existing track

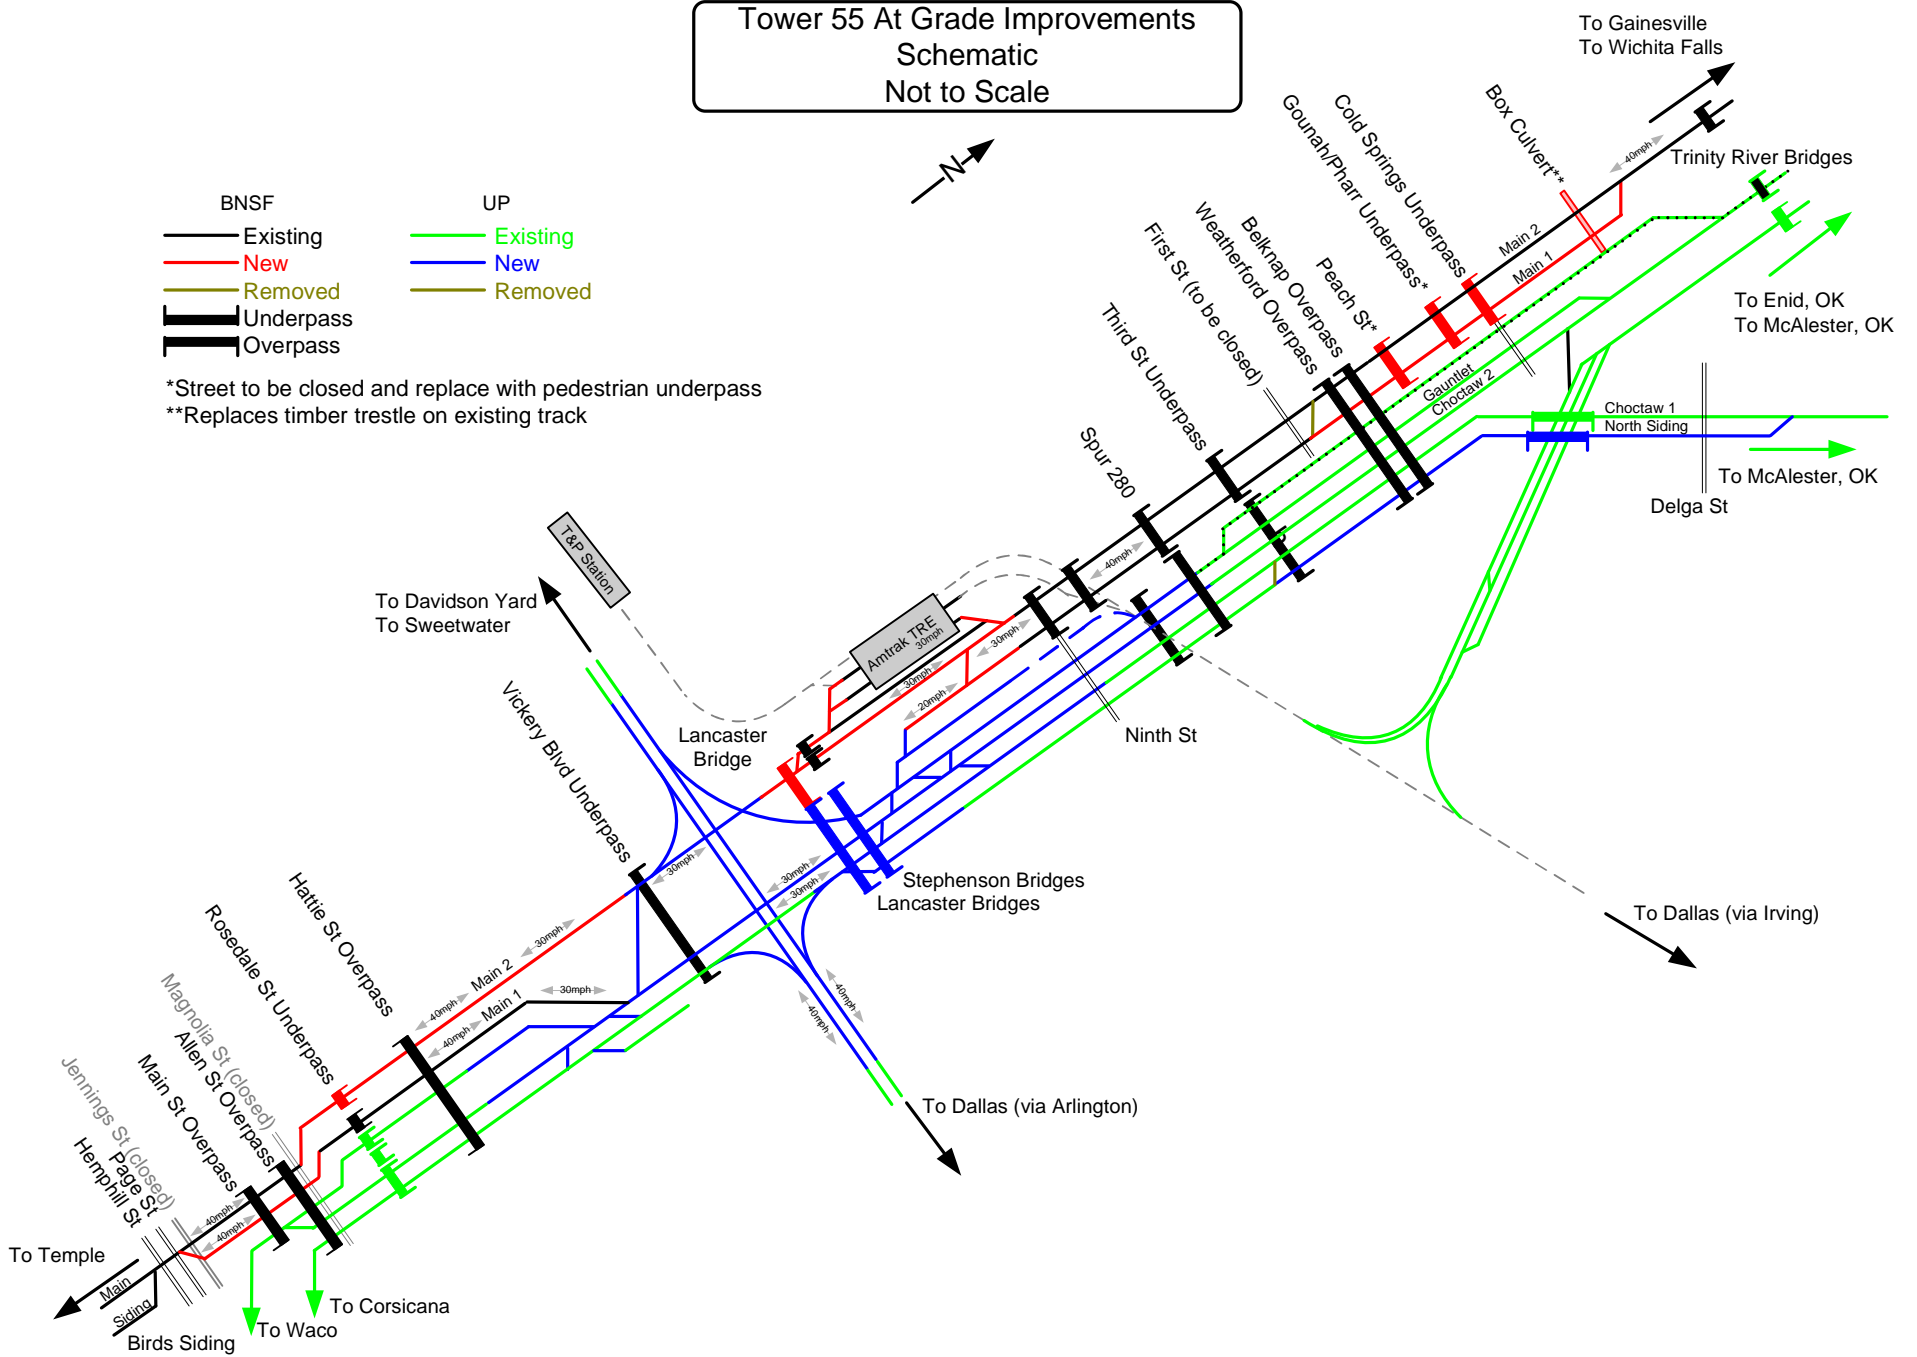




Amtrak TRE

Victory Blvd Underpass

Stephenson Bridges

Lancaster Bridges

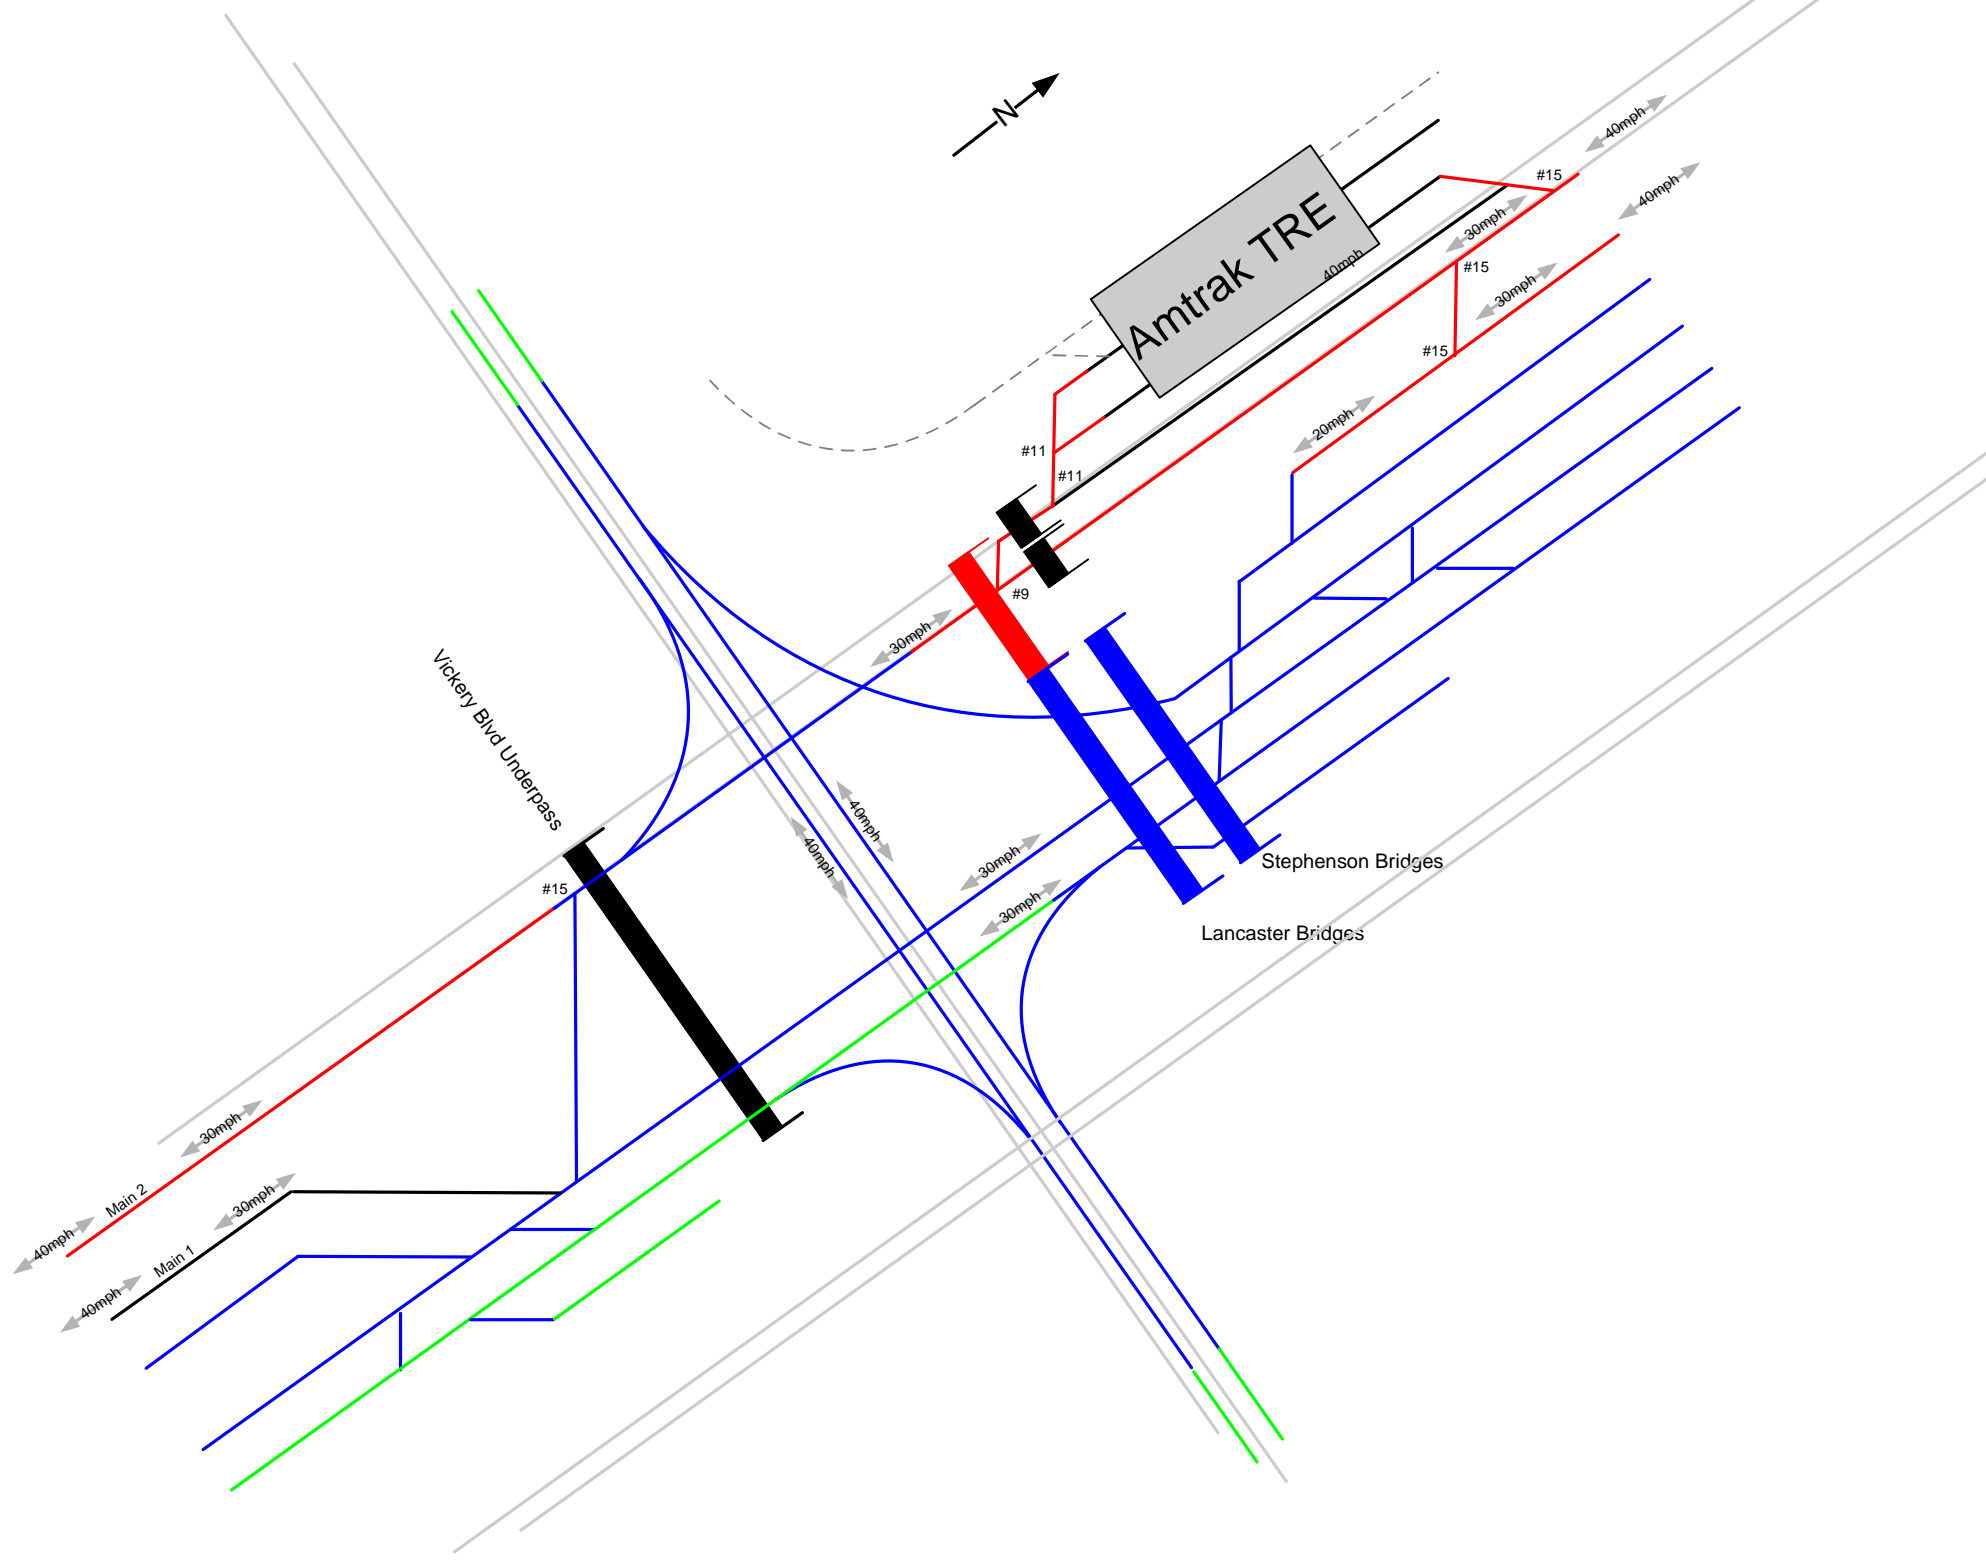

#15

#11

#11

#9

#15

#15

#15

Main 2

Main 1

30mph

40mph

40mph

30mph

30mph

20mph

30mph

30mph

40mph

40mph

30mph

40mph

30mph